



EAST ELEVATION AT 5 YEARS

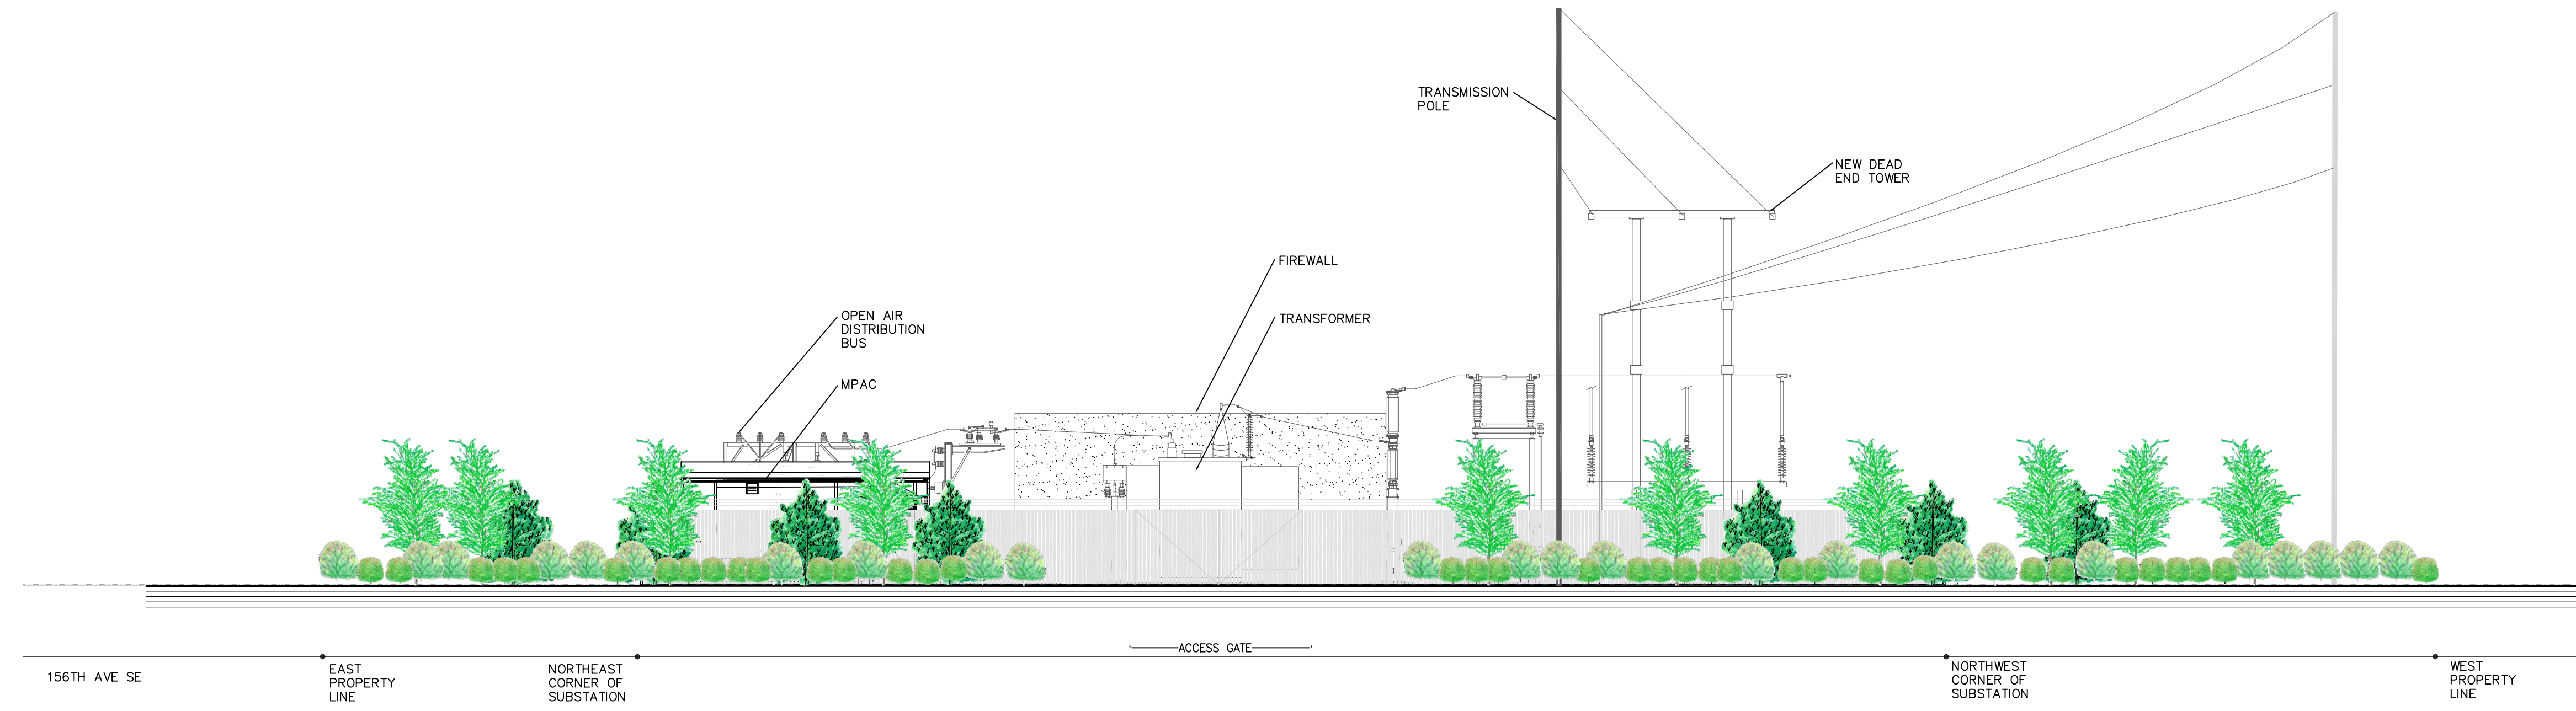

NORTH ELEVATION AT 5 YEARS

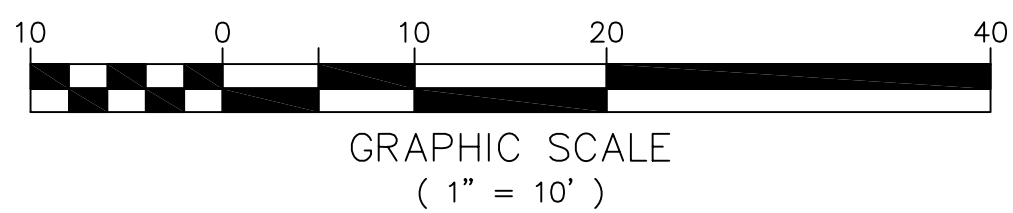

REVISION DESCRIPTION:		WO NUMBER: 101049470		CONCEPTUAL LANDSCAPE PLAN PHANTOM LAKE SUBSTATION		
STATION REBUILD CUP SUBMITTAL						
CAD	LPA	DATE (M/D/Y)	5 / 29 / 12	PUGET SOUND ENERGY	SUBSTATION ENGINEERING DEPARTMENT DRAWING NO: D-17693 SHEET: 5 OF 5	REV NO: 0
ENGINEER	LPA	DATE (M/D/Y)	5 / 29 / 12		SCALE: AS SHOWN CLASS: SITE CADD NO: \$\$\$DGN\$\$\$	FILE NO: - CODE: -
REVIEWED		/ /				
APPROVED		/ /				