



164TH AVE NE    EAST PROPERTY LINE    NORTHEAST CORNER OF SUBSTATION    NORTHWEST CORNER OF SUBSTATION    WEST PROPERTY LINE

NORTH ELEVATION AT 5 YEARS

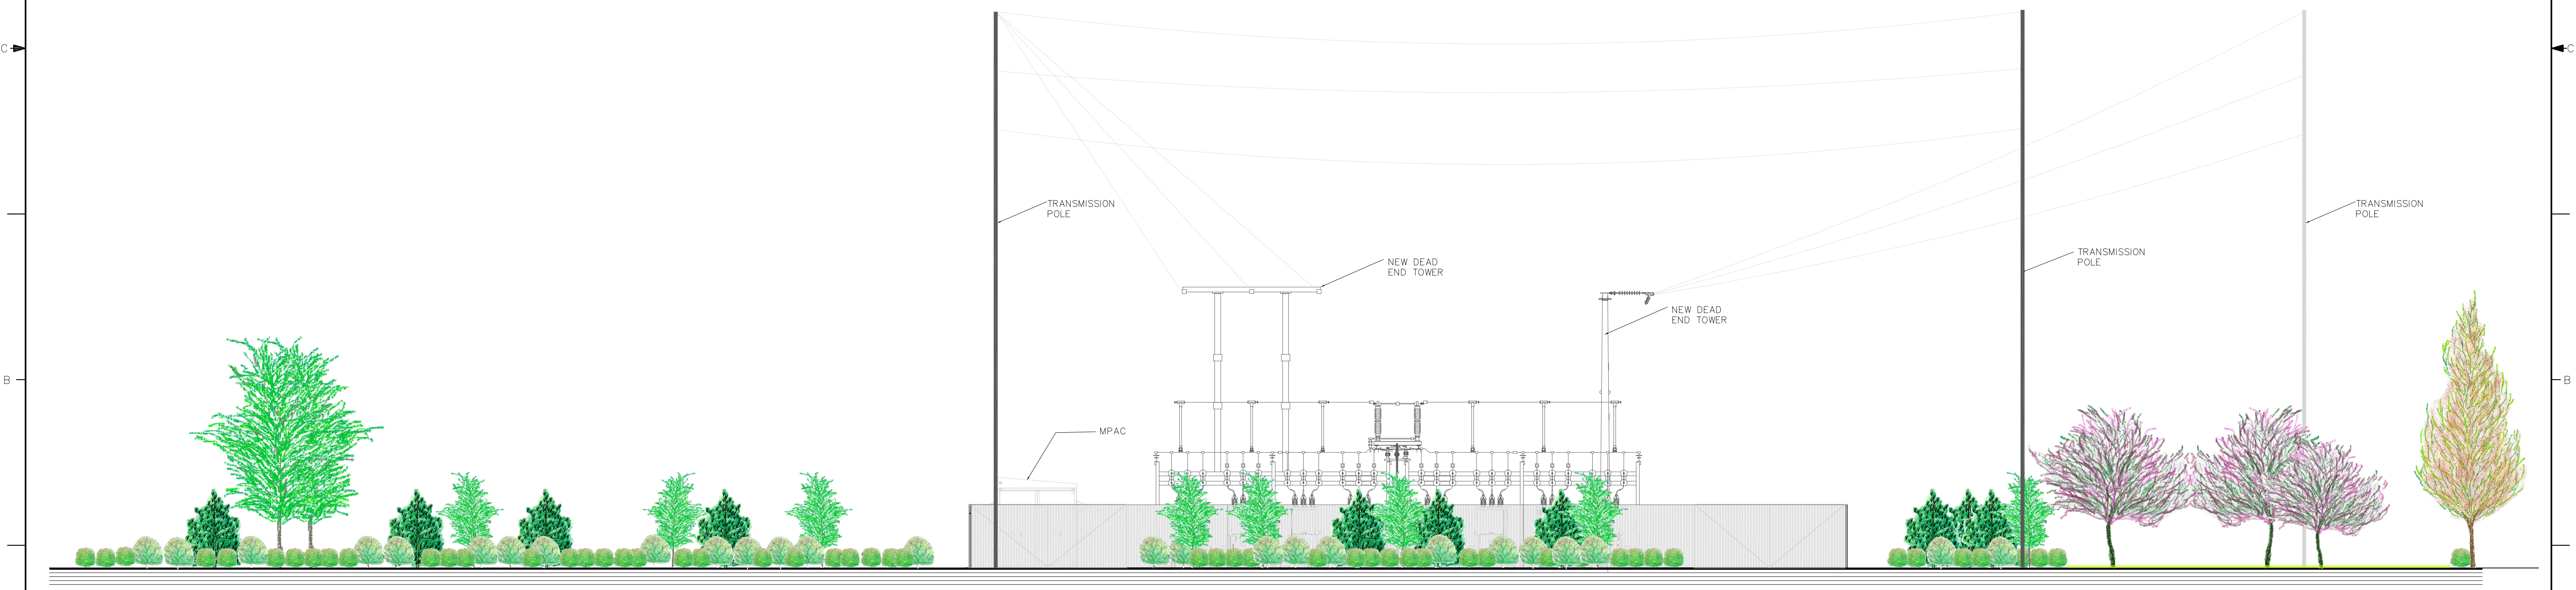

SOUTH PROPERTY LINE    GRAVEL BORDER    ACCESS GATE    SOUTHEAST CORNER OF SUBSTATION    ACCESS GATE    GRAVEL BORDER    NORTHEAST CORNER OF SUBSTATION    NORTH PROPERTY LINE    NE 8TH

EAST ELEVATION AT 5 YEARS

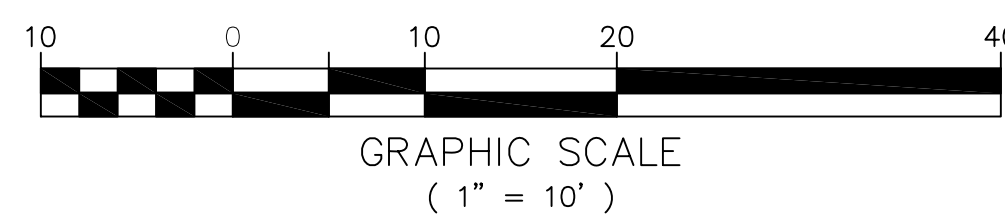

REVISION DESCRIPTION:		WO NUMBER: 101070118		<b>LANDSCAPE ELEVATIONS</b> <b>LAKE HILLS SUBSTATION</b>		
STATION REBUILD CUP SUBMITTAL						
CAD	LPA	DATE (M/D/Y)	5 / 24 / 12	<b>PUGET SOUND ENERGY</b>	SUBSTATION ENGINEERING DEPARTMENT <b>D-17825</b>	DRAWING NO <b>0</b>
ENGINEER	LPA	DATE (M/D/Y)	5 / 24 / 12		SCALE: AS SHOWN CLASS: SITE	SHEET: 5 OF 5
REVIEWED		/ /		CADD NO:	FILE NO:	CODE:
APPROVED		/ /				