


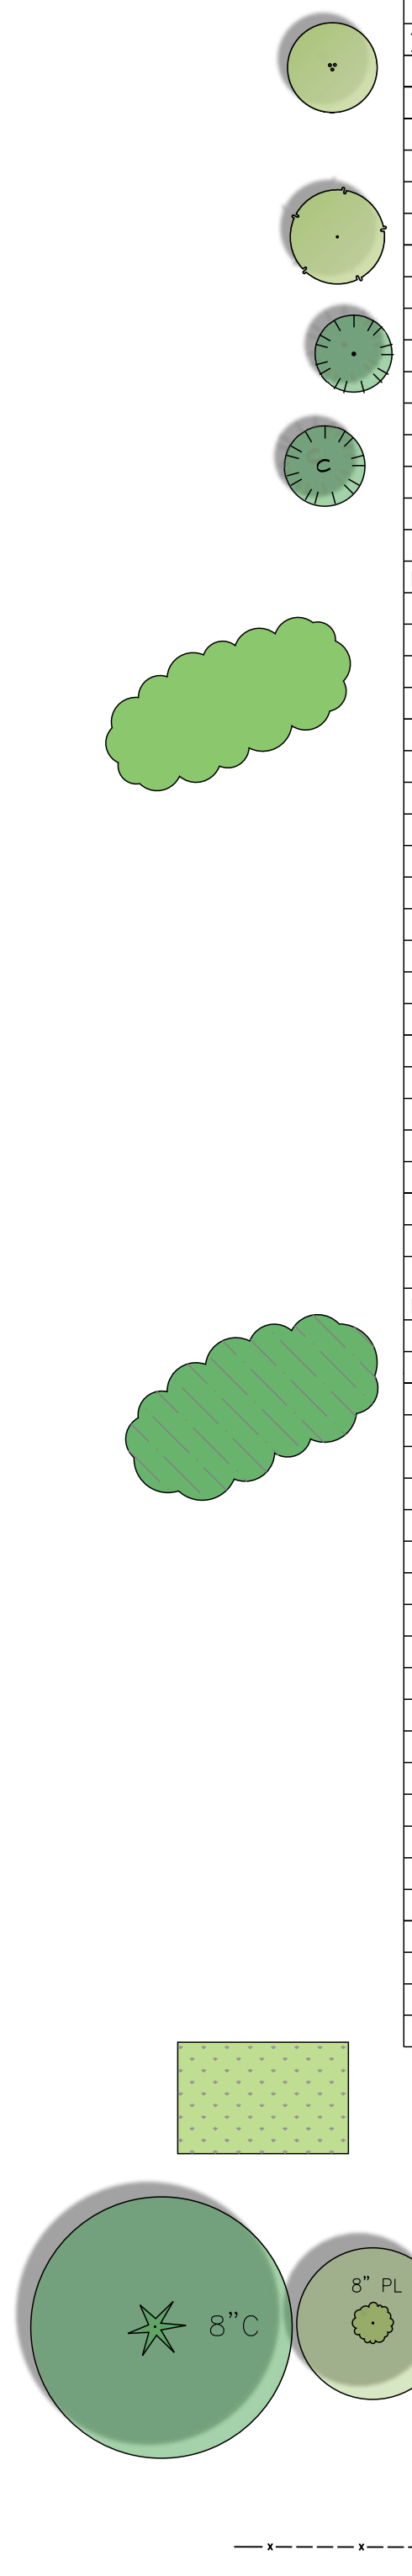


**PRELIMINARY PLANT SCHEDULE**

QUANT.	BOTANICAL NAME	COMMON NAME	SIZE	COMMENTS
<b>TREES</b>				
	AMELANCHIER 'AUTUMN BRILLIANCE'	AUTUMN BRILLIANCE SERVICEBERRY, MULT-STEM, 2-3 STEMS	6-7'	
	CORNUS 'EDDIES WHITE WONDER'	EDDIES WHITE WONDER DOGWOOD	1 1/2' CAL	
	PINUS CONTORTA	SHORE PINE	6'	
	THUJA PLICATA 'EXCELSA'	EXCELSA WESTERN RED CEDAR	6'	
<b>PLANTS FOR ORNAMENTAL PLANTINGS</b>				
	ARBUTUS U. COMPACTA	COMPACT STRAWBERRY BUSH	2 GAL	
	ARCTOSTAPHYLOS UVA-URSI 'MASSACHUSETTS'	MASSACHUSETTS KINKINNICK	2 GAL	
	BERBERIS THUNBERGII 'LIME GLOW'	LIME GLOW JAPANESE BARBERRY	2 GAL	
	CORNUS 'MIDWINTER FIRE'	MIDWINTER FIRE REDTWIG DOGWOOD	2 GAL	
	HYDRANGEA QUERCIFOLIA 'PEE WEE'	DWARF OAKLEAF HYDRANGEA	2 GAL	
	PINUS MUGO PUMILIO	DWARF MUGO PINE	2 GAL	
	POTENTILLA FRUTICOSA 'ABBOTSWOOD'	ABBOTSWOOD POTENTILLA	2 GAL	
	PRUNUS LAUROCERASUS 'OTTO LUYKEN'	OTTO LUYKEN ENGLISH LAUREL	2 GAL	
	ROSA X 'NEARLY WILD'	NEARLY WILD ROSE	2 GAL	
	RUBUS PENTALOBUS 'EMERALD CARPET'	EMERALD CARPET CREEPING RASPBERRY	2 GAL	
	VIBURNUM BURKWOODII 'MOHAWK'	MOHAWK BURKWOOD VIBURNUM	2 GAL	
<b>PLANTS FOR NATIVE AREA</b>				
	GARRYA ELLIPTICA	SILK TASSEL BUSH	2 GAL	
	HOLIDISCUS DISCOLOR	OCEAN SPRAY	2 GAL	
	MAHONIA AQUIFOLIUM	OREGON GRAPE	1 GAL	
	MYRICA CALIFORNICA	PACIFIC WAX MYRTLE	2 GAL	
	OEMLERIA CERASIFORMIS	INDIAN PLUM	2 GAL	
	RIBES SANGUINEUM	RED FLOWERING CURRANT	2 GAL	
	POLYSTICHUM MUNITUM	WESTERN SWORD FERN	1 GAL	
	ROSA NUTKANA	NOOTKA ROSE	2 GAL	
	RUBUS SPECTABILIS	SALMONBERRY	1 GAL	
	SYMPHORICARPOS ALBUS	SNOWBERRY	1 GAL	
	VACCINIUM PARVIFOLIUM	RED HUCKLEBERRY	2 GAL	
	VACCINIUM OVATUM	EVERGREEN HUCKLEBERRY	1 GAL	



**LANDSCAPE PLAN**

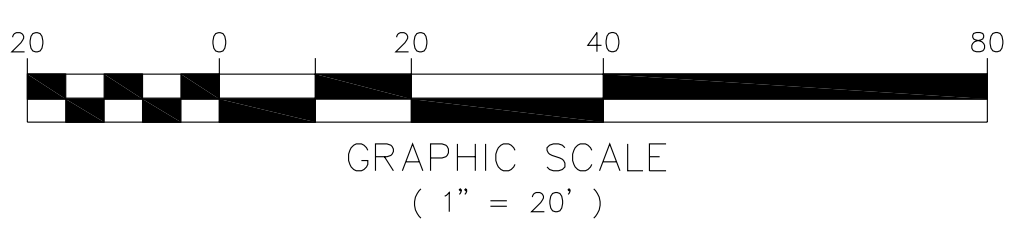

REVISION DESCRIPTION:		WO NUMBER: 101049472		<p align="center"><b>CONCEPTUAL LANDSCAPE PLAN</b> <b>LAKE HILLS SUBSTATION</b></p>		
STATION REBUILD CUP SUBMITTAL						
CAD	LPA	DATE (M/D/Y)		SUBSTATION ENGINEERING DEPARTMENT CLASS: SITE	DRAWING NO <b>D-17825</b>	REV NO <b>0</b>
ENGINEER	LPA	5 / 29 / 12			SHEET: 1 OF 1	FILE NO:
REVIEWED		/ /			SCALE: 1" = 20'-0"	CODE:
APPROVED		/ /			CADD NO:	