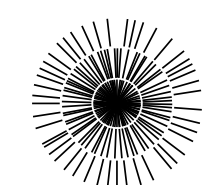
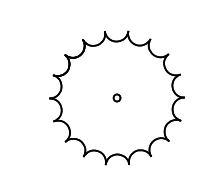
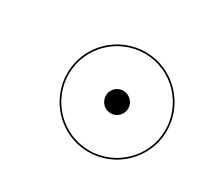
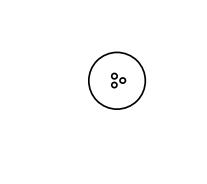
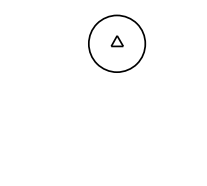
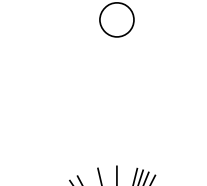
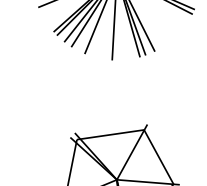



Lake Hills Substation Landscape Plan

CONCEPTUAL LANDSCAPE PLAN



AFTER IMPROVEMENTS

PLANTING LEGEND

-  AUSTRIAN BLACK PINE
PINUS NIGRA
-  VINE MAPLE
ACER CIRCINATUM
-  RED TWIG DOGWOOD
CORNUS ALBA
-  MOUNTAIN LAUREL
KALMIA LATIFOLIA
-  OREGON GRAPE
MAHONIA AQUIFOLIUM
-  SIENNA SUNSET HEAVENLY BAMBOO
NANDINA DOMESTICA 'MONFAR'
-  EXISTING EVERGREEN TREE
-  EXISTING DECIDUOUS TREE



SCALE: 1" = 20'-0"

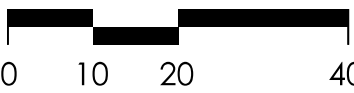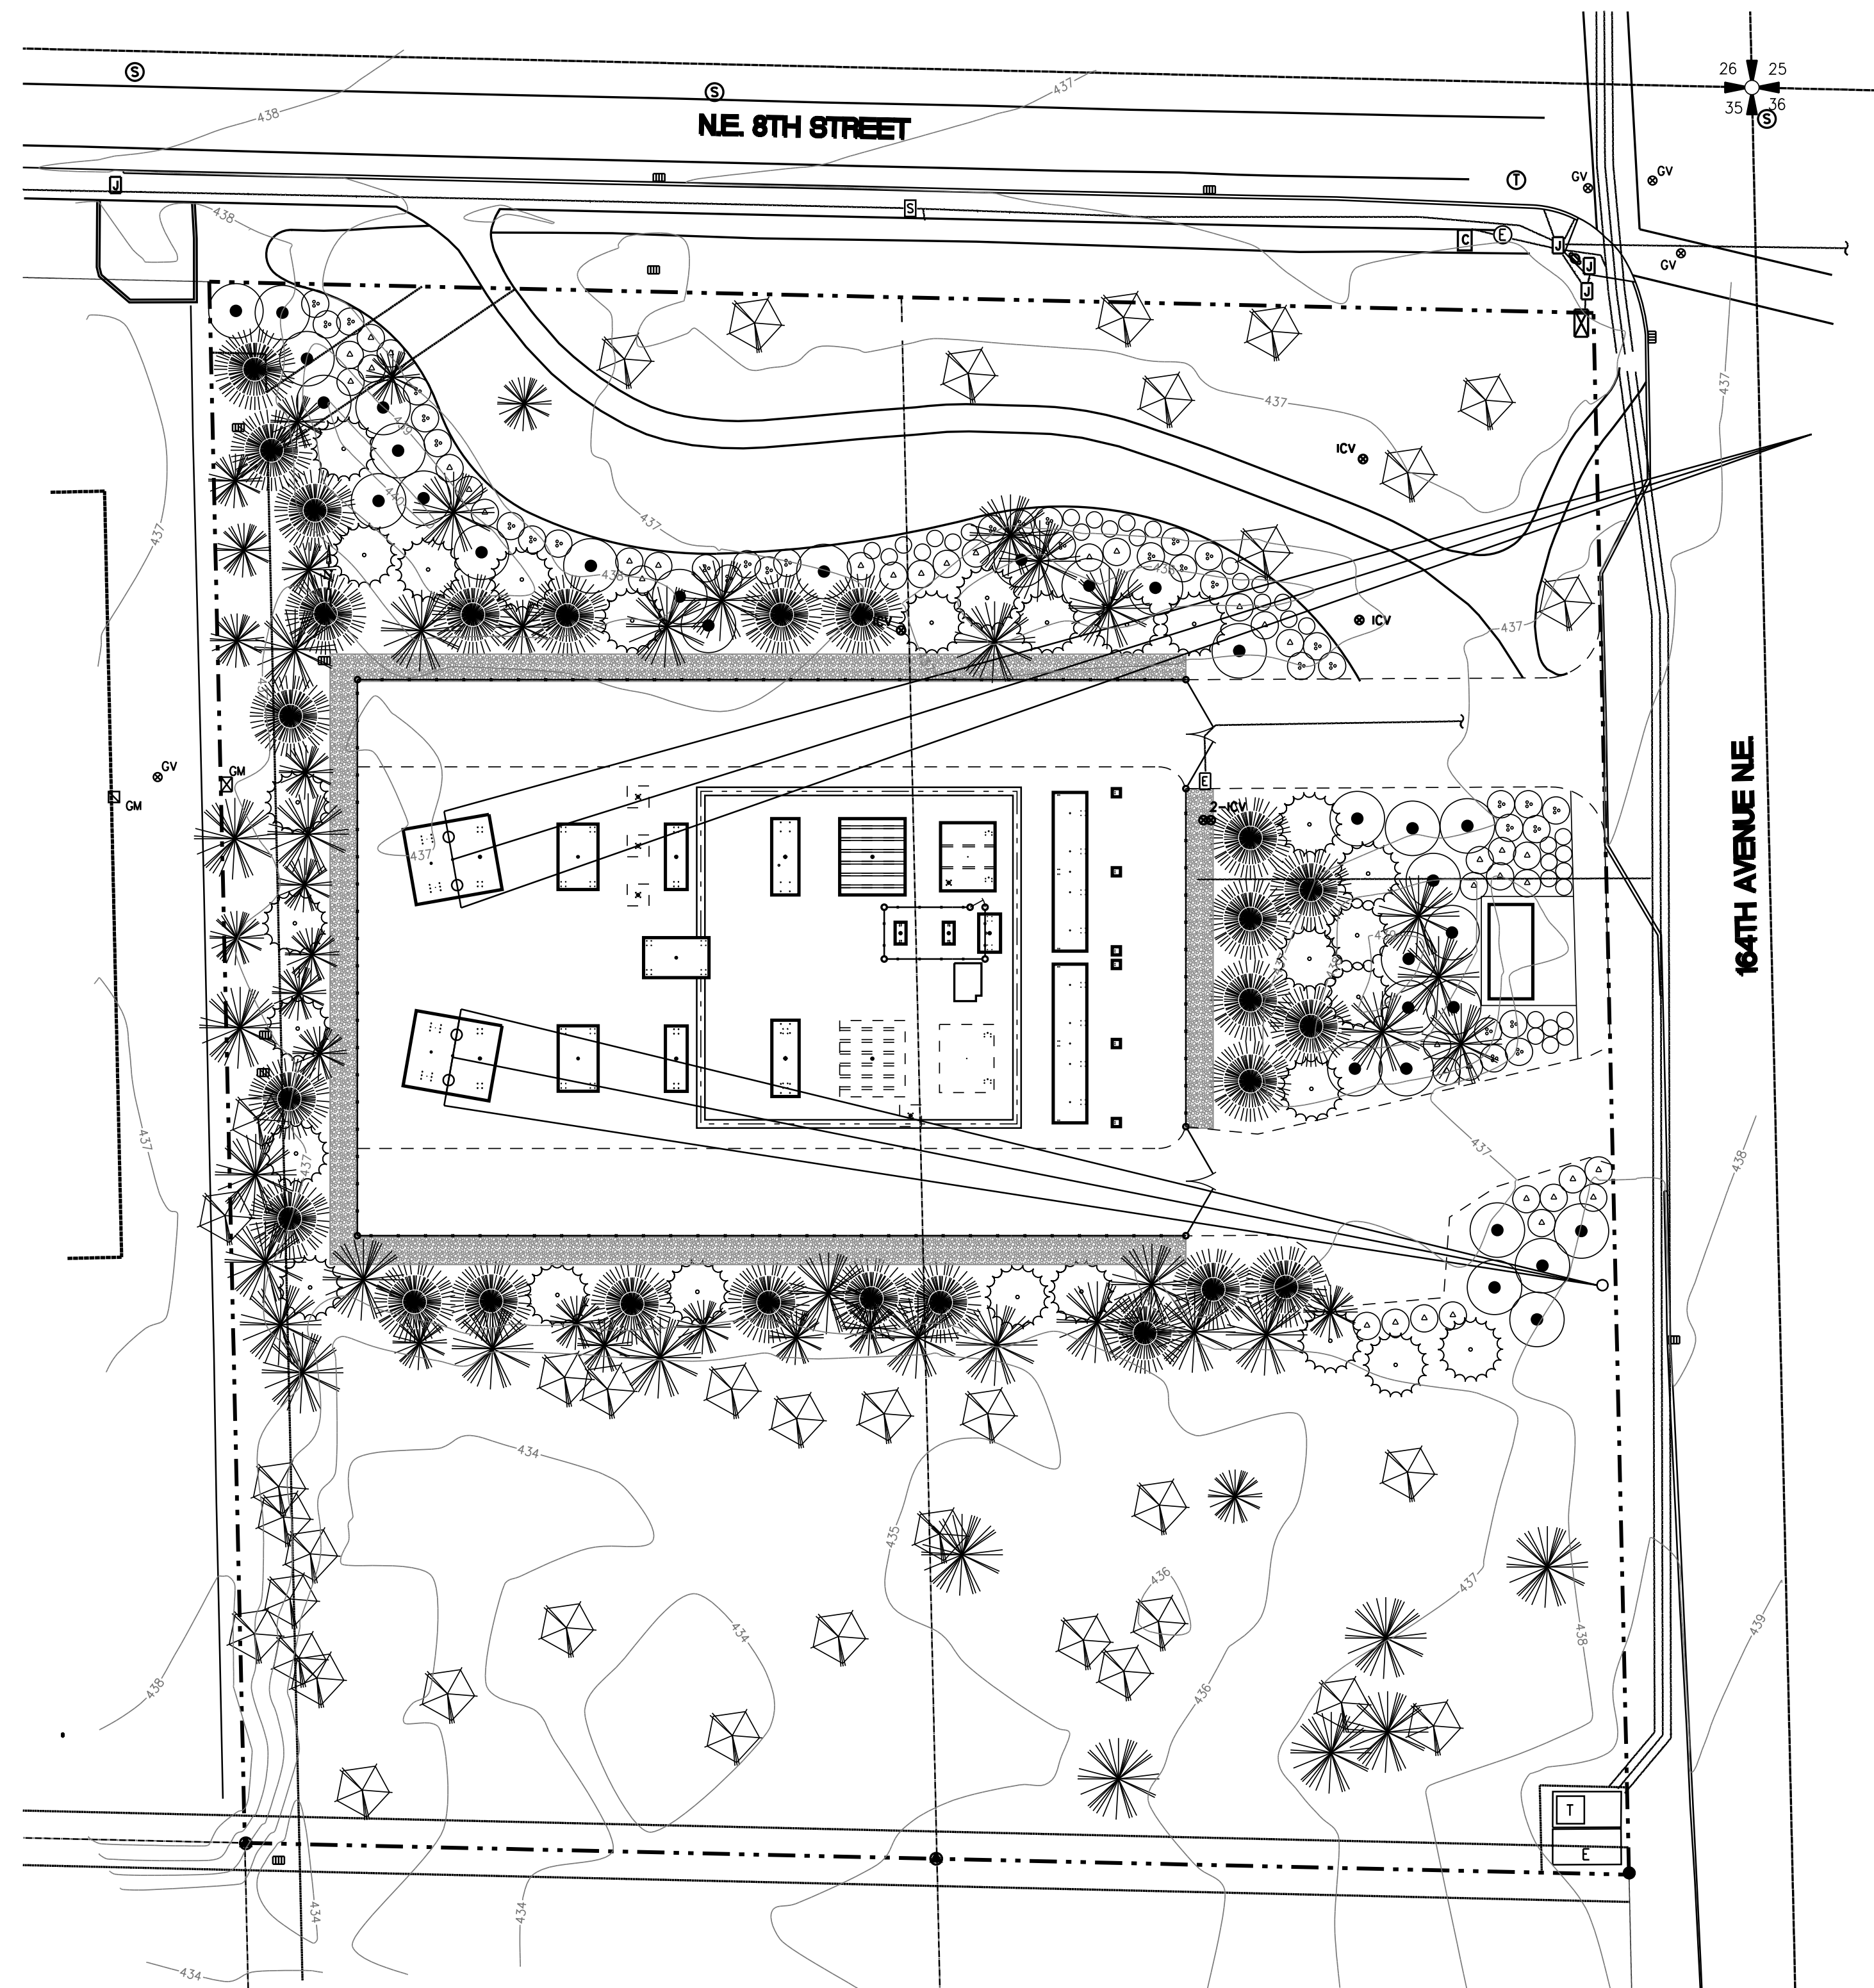**PRELIMINARY
NOT FOR CONSTRUCTION**

LAKE HILLS SUBSTATION

701 164th AVE NE
BELLEVUE, WASHINGTON